


KUÇÜKKUMLA KARAYOLU KUZEYİ 1/1000 ÖLÇEKLİ REVİZYON UYGULAMA İMAR PLANI

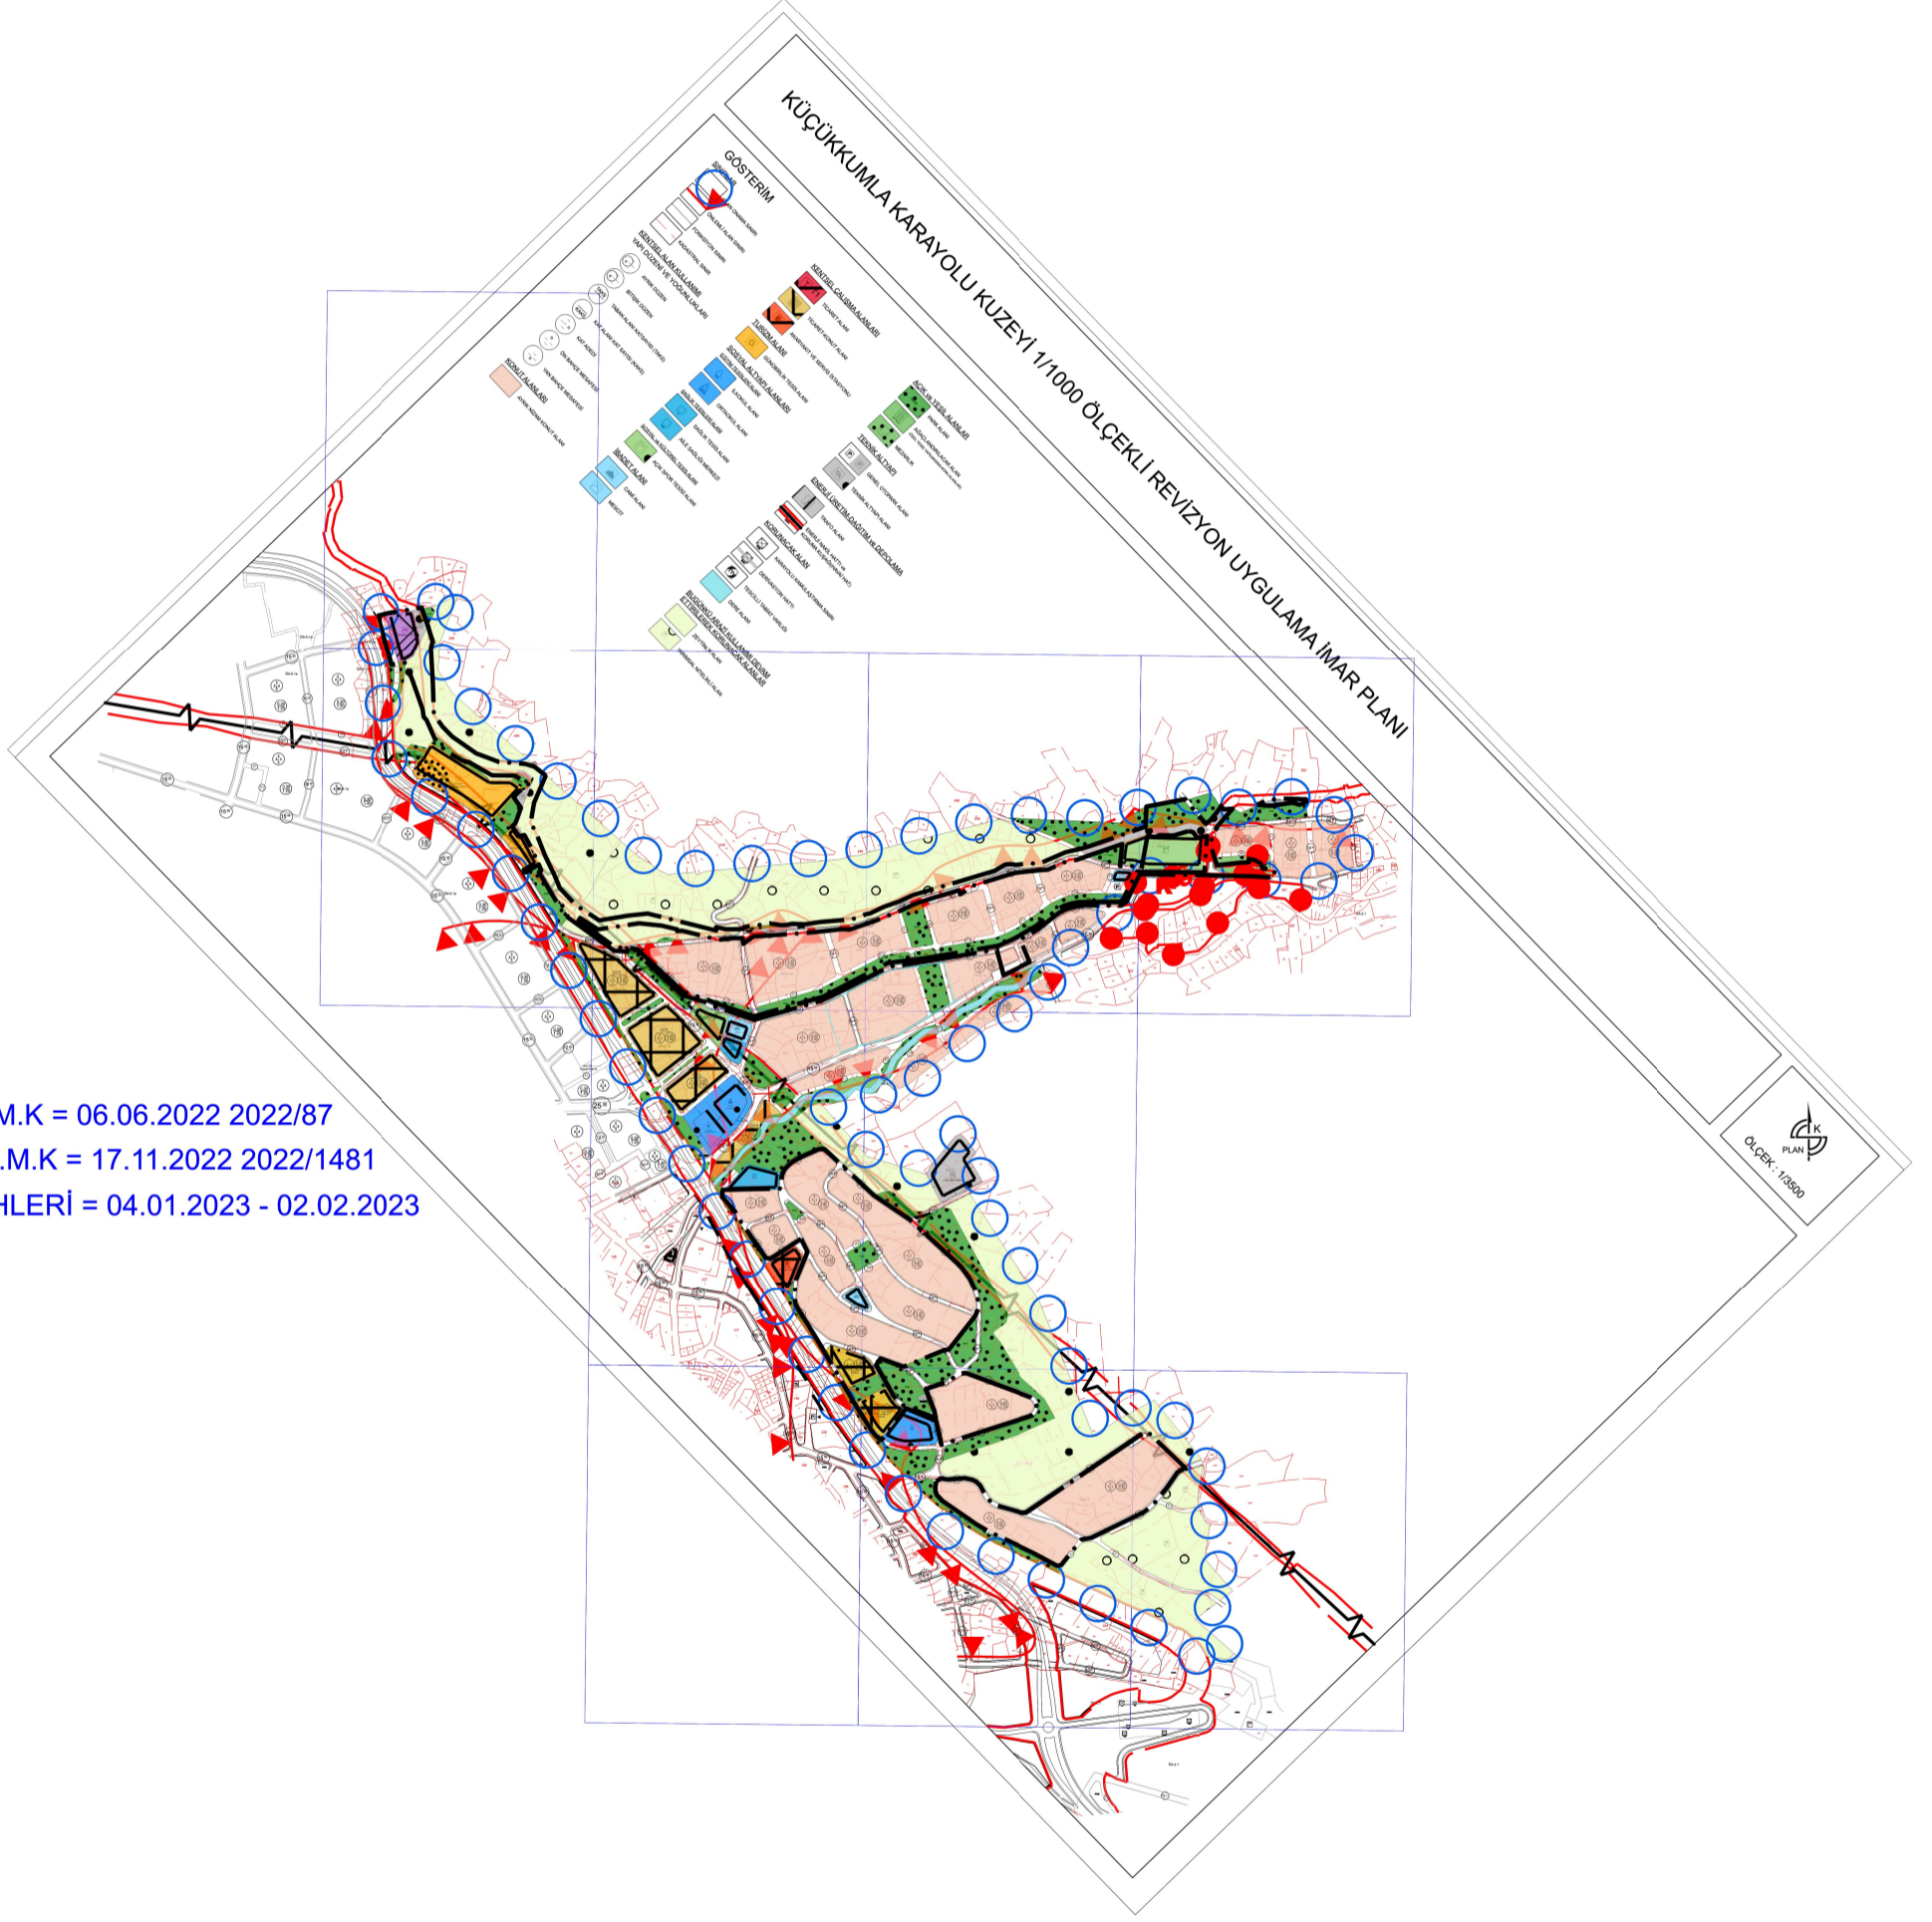

G.B.M.K = 06.06.2022 2022/87
B.B.B.M.K = 17.11.2022 2022/1481
ASKI TARİHLERİ = 04.01.2023 - 02.02.2023

ÖLÇEK: 1/1000
PLAN