


DURUM HARİTASI

Askiya Gikorma : 22.06.2018
Askiadan İndirme : 22.07.2018



1/2000

30000

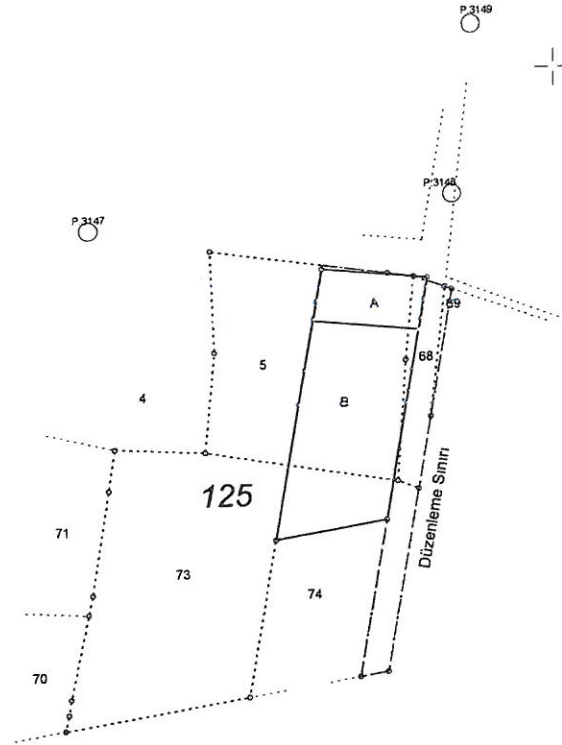

29800
31200

31400

İŞLEME KONU PARSELİN		İŞLEMİ YAPAN SORUMLU		KONTROL EDEN BELEDİYE		KONTROL EDEN KADASTRO	
İL/İLÇESİ	BURSA / GEMLİK	MÜHENDİS	UĞUR GÖKHAN Harita Mühendisi Oda Sicil No:8821	KONTROL MÜHENDİSİ		KONTROL MÜHENDİSİ	
MAHALLESİ	HAMİDİYE	TARİH	28.05.2018	TARİH		TARİH	
ADA/PARSEL NO	125 / 5-68-69-73	İMZA		İMZA		İMZA	

28.05.2018

18

18

10

10

18

10

DEPOLAMA

0,80

H_{max}=7,50 m

TARIM VE HAYVANCILIK
(ZEYTIN İŞLEM TESİSİ)

E=0,80

Yeniçök=7,50 m.

BELEDİYE HİZMET ALANI
VE KAMYON PARKI

TARIM VE HAYVANCILIK
İŞLEM TESİSİ

E=1,80

Yeniçök=7,50 m.

RESMİ KURUM ALANI
(Yeniçök Alanı)

E=1,80

Yeniçök=9,50 m.

İÇAKS:1.05

TAKS:0.35

PARK

BVA
BOSYA VE NUTEL MERKEZİ
KALDI

PARK

KANAL

KANAL

KANAL

B-3

8

B-3

8

B-3

8

B-3

B-3

44

45

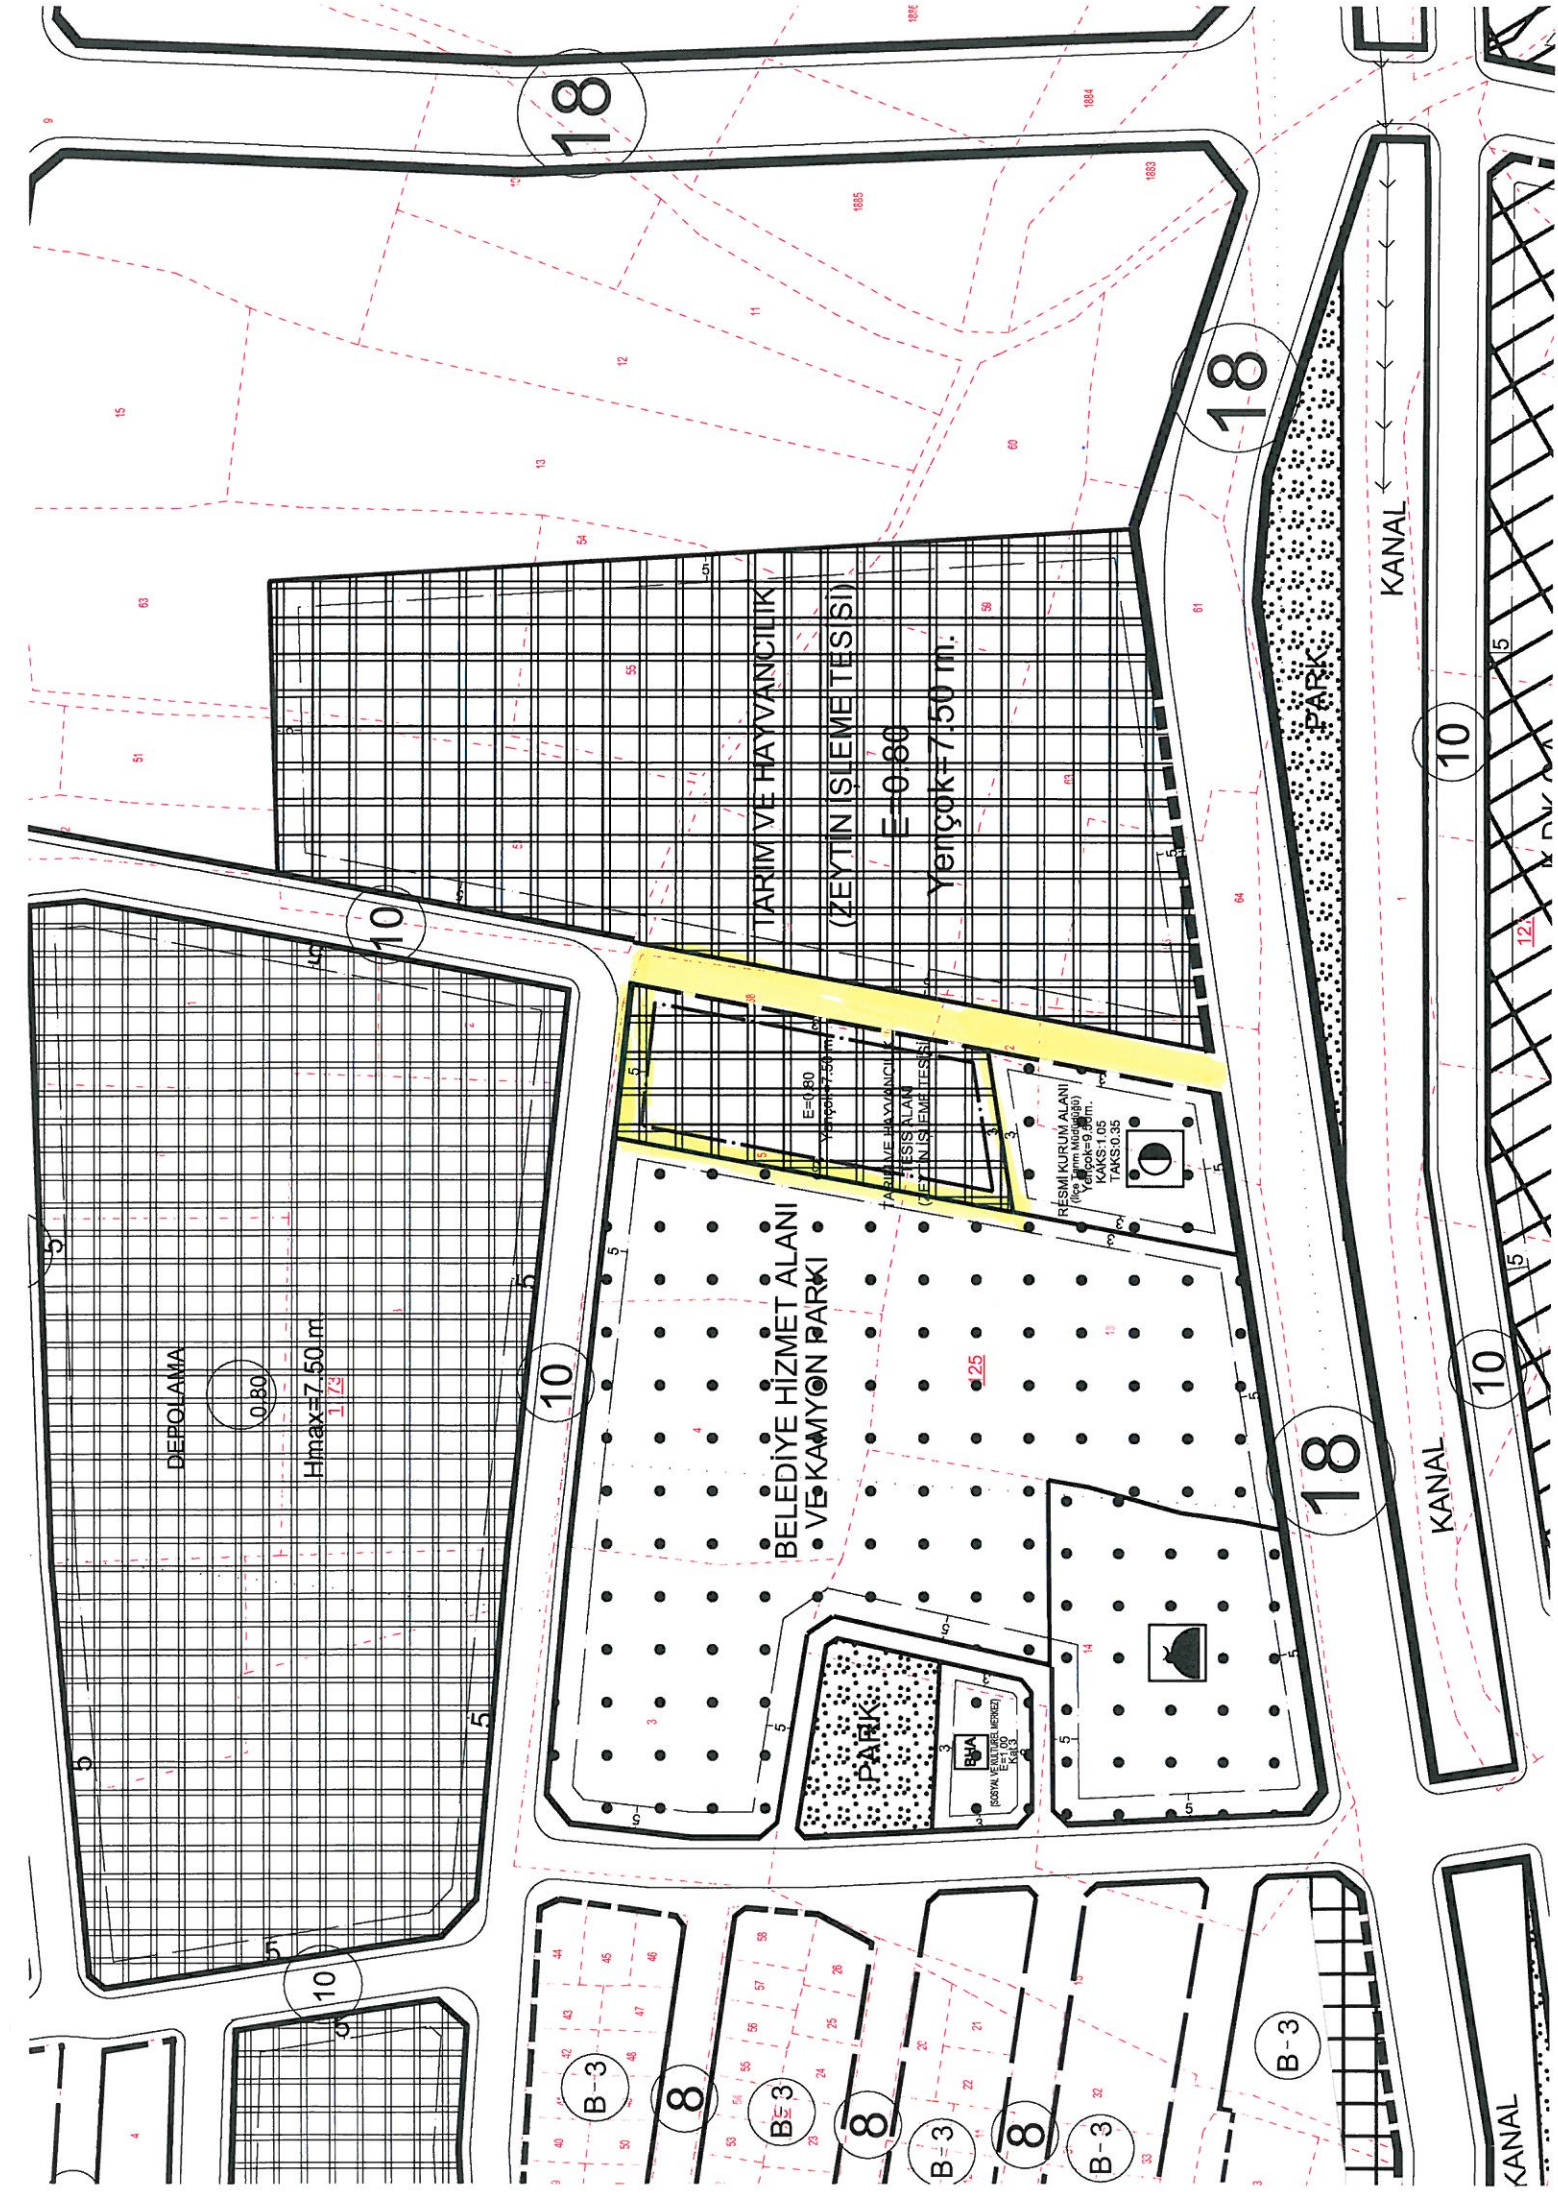

M A L S A H İ P L E R İ V A R A Ş T İ R M A										SAYFA NO:1								
O Z E T V E F O R M U										TOPLAM ADA ALANI : 1940.77								
(KADASTRO PARSELİNE SIRA LI)										O KATILIM ORANI : 0.0000000								
										D O P A Y I ORANI : 0.2863242								
K A D A S T R O										I M A R								
SNo	Syf	Ada/Par	Alan	Malik	Baba Adı	Hissesi	Pay	Giren	Girmeyen	Dop	Tahsis	Ada/Par	Alan	Hisse	Apkblama (Kodu)	Apkblama (İmar)	Cinsi	Patlano
1	-	125/5	2819.00	GEMLİK BELEDİYESİ		TAM	2819.00	1444.95	1374.05	413.72	1031.23	125/1001	391.97	7329/39197		ARSA		
2	-	125/68	446.54	ILYAS GAMSIZ	(AYŞE KOCASI)	1/4	111.64	111.64	-	31.97	78.67	125/1001	391.97	95794/154880		ARSA		
3	-	125/68	446.54	OSMAN GAMSIZ	ILYAS	3/20	66.98	66.98	-	19.18	47.80	125/1001	391.97	4780/39197		ARSA		
4	-	125/68	446.54	ALI GAMSIZ	ILYAS	3/20	66.98	66.98	-	19.18	47.80	125/1001	391.97	4780/39197		ARSA		
5	-	125/68	446.54	BEHZAT GAMSIZ	ILYAS	3/20	66.98	66.98	-	19.18	47.80	125/1001	391.97	4780/39197		ARSA		
6	-	125/68	446.54	HUSEYİN GAMSIZ	ILYAS	3/20	66.98	66.98	-	19.18	47.80	125/1001	391.97	4780/39197		ARSA		
7	-	125/68	446.54	HALİT GAMSIZ	ILYAS	3/20	66.98	66.98	-	19.17	47.81	125/1001	391.97	4780/39197		ARSA		
8	-	125/69	32.96	GEMLİK BELEDİYESİ		TAM	32.96	32.96	-	9.44	23.52	125/1002	1548.80	2352/154880		ARSA		
9	-	125/73	4002.80	GEMLİK BELEDİYESİ		TAM	4002.80	794.95	3207.85	227.61	567.34	125/1002	1548.80	56734/154880		ARSA		
10	-	125/1001	1.44	GEMLİK BELEDİYESİ		TAM	1.44	-	-	-	567.34	125/1002	1548.80	56734/154880		ARSA		

UĞUR GÖKHAN - UĞ HARİTA Nİ Fır Windows

T E S C İ L E E S A S										SAYFA NO:1							
D A Ğ İ T İ M C E T V E L İ										TOPLAMADA ALANI : 1940.77							
(İMAR PARSELİNE SIRA LI)										O KATILIM ORANI : 0.0000000							
										D O P A Y I ORANI : 0.2863242							
K A D A S T R O										I M A R							
SNo	Syf	Ada/Par	Alan	Malik	Baba Adı	Hissesi	Pay	Giren	Girmeyen	Dop	Tahsis	Ada/Par	Alan	Hisse	Apkblama	Cinsi	Patlano
1	-	125/5	2819.00	GEMLİK BELEDİYESİ	(AYŞE KOCASI)	TAM	2819.00	1444.95	1374.05	413.72	1031.23	125/1001	391.97	7329/39197		ARSA	
2	-	125/68	446.54	ILYAS GAMSIZ	ILYAS	1/4	111.64	111.64	-	31.97	78.67	125/1001	391.97	95794/154880		ARSA	
3	-	125/68	446.54	OSMAN GAMSIZ	ILYAS	3/20	66.98	66.98	-	19.18	47.80	125/1001	391.97	4780/39197		ARSA	
4	-	125/68	446.54	ALI GAMSIZ	ILYAS	3/20	66.98	66.98	-	19.18	47.80	125/1001	391.97	4780/39197		ARSA	
5	-	125/68	446.54	BEHZAT GAMSIZ	ILYAS	3/20	66.98	66.98	-	19.18	47.80	125/1001	391.97	4780/39197		ARSA	
6	-	125/68	446.54	HUSEYİN GAMSIZ	ILYAS	3/20	66.98	66.98	-	19.18	47.80	125/1001	391.97	4780/39197		ARSA	
7	-	125/68	446.54	HALİT GAMSIZ	ILYAS	3/20	66.98	66.98	-	19.17	47.81	125/1001	391.97	4780/39197		ARSA	
8	-	125/69	32.96	GEMLİK BELEDİYESİ		TAM	32.96	32.96	-	9.44	23.52	125/1002	1548.80	2352/154880		ARSA	
9	-	125/73	4002.80	GEMLİK BELEDİYESİ		TAM	4002.80	794.95	3207.85	227.61	567.34	125/1002	1548.80	56734/154880		ARSA	
10	-	125/1001	1.44	GEMLİK BELEDİYESİ		TAM	1.44	-	-	-	567.34	125/1002	1548.80	56734/154880		ARSA	

UĞURGÖKHAN UĞ HARİTA Nİ Fır Windows

UĞURGÖKHAN
HARİTA MÜHENDİSİ
MİMARLIK NO: 194077