


KADASTRO ÖLÇÜ KROKİSİ

İLİ : BURSA
İLÇESİ : GEMLİK
MAHALLESİ : HAMİDİYE

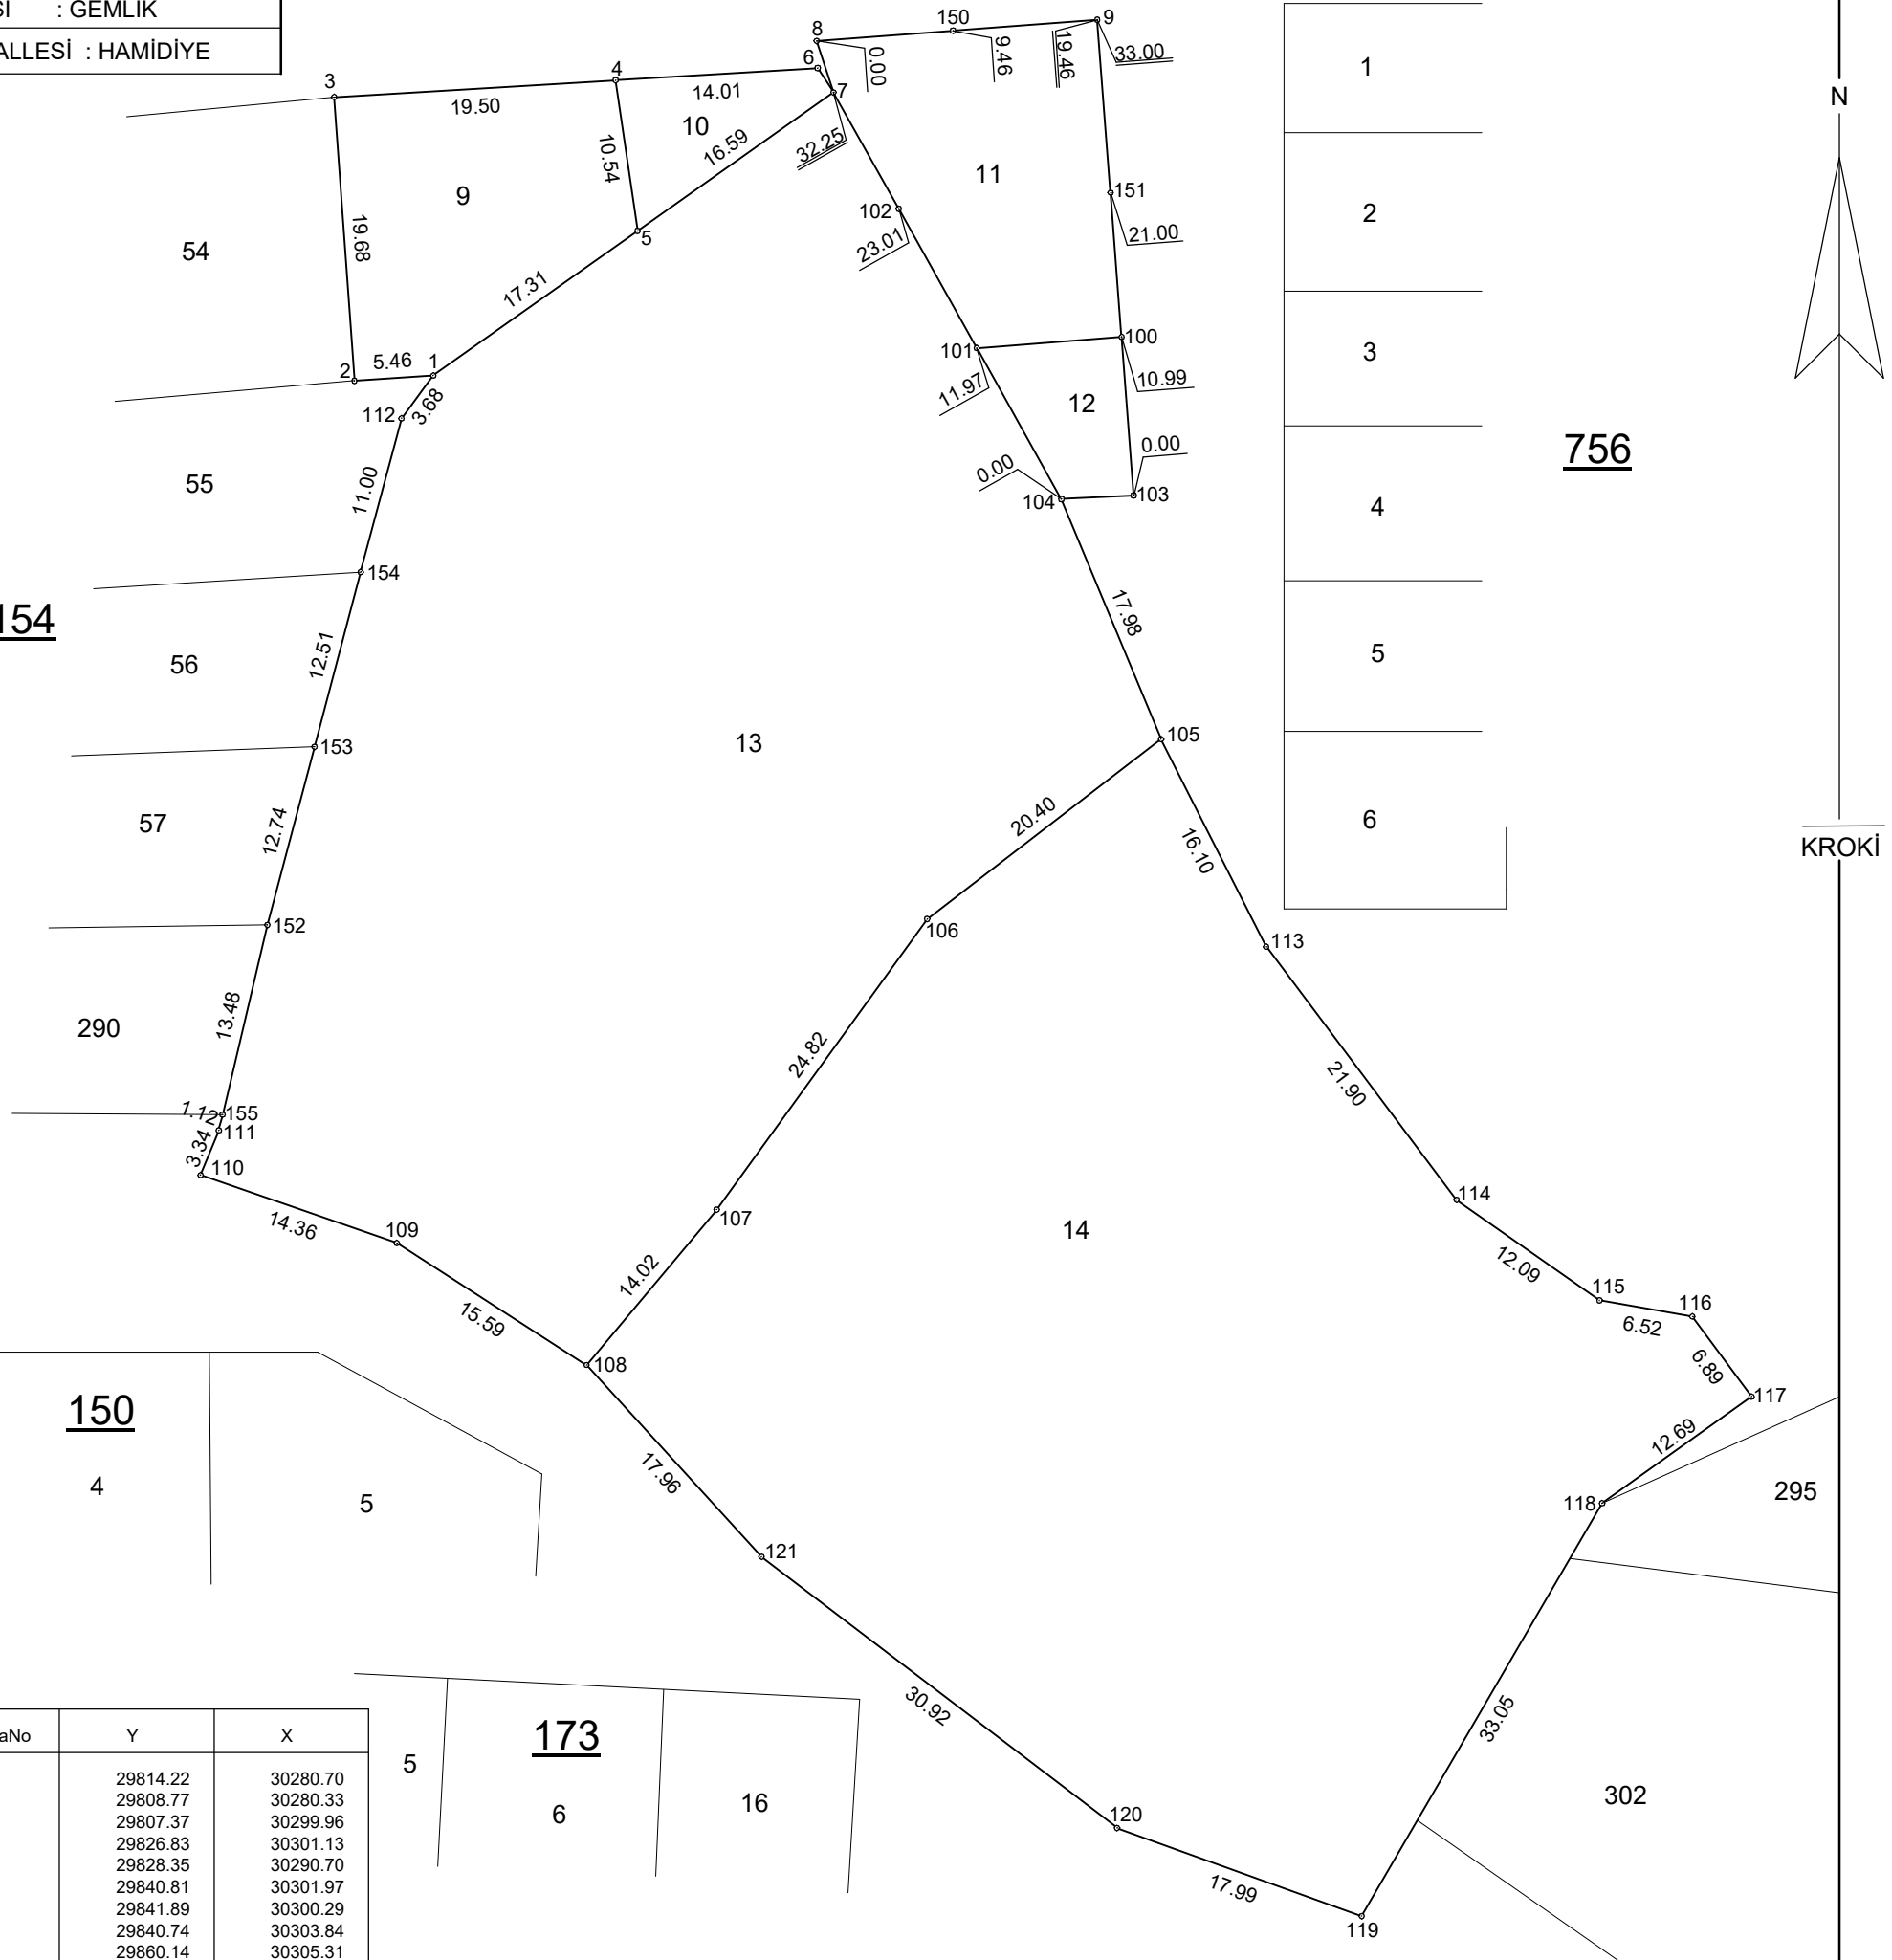

NoktaNo	Y	X
1	29814.22	30280.70
2	29808.77	30280.33
3	29807.37	30299.96
4	29826.83	30301.13
5	29828.35	30290.70
6	29840.81	30301.97
7	29841.89	30300.29
8	29840.74	30303.84
9	29860.14	30305.31
100	29861.82	30283.37
101	29851.81	30282.60
102	29846.41	30292.23
103	29862.66	30272.41
104	29857.66	30272.16
105	29864.55	30255.55
106	29848.38	30243.11
107	29833.82	30223.01
108	29824.82	30212.26
109	29811.70	30220.69
110	29798.13	30225.40
111	29799.39	30228.49
112	29812.03	30277.74
113	29871.82	30241.19
114	29884.98	30223.68
115	29894.87	30216.73
116	29901.29	30215.61
117	29905.38	30210.07
118	29895.05	30202.70
119	29878.42	30174.14
120	29861.50	30180.24
121	29836.92	30198.99
150	29850.17	30304.55
151	29861.06	30293.35
152	29802.75	30242.70
153	29806.01	30255.02
154	29809.21	30267.11
155	29799.65	30229.58

Ada	Parsel	Noktalar	HesapAlan	Düz.	TECVİZ	Tapu Alanı
	9	1/121,2,3,4,5	326.45	-4.69	7.53	321.76
	10	4,5,6,7	90.10	-11.35	3.73	78.75
	11	7,8,9,100,101,102,150,151	332.06	-0.06	7.65	332.00
	12	100,101,103,104	82.01	+0.00	3.80	82.00
	13	1/121,5,7,101,102,104,105,106,107,108,109,110,111,112,152,153,154,155	3223.06	-39.06	23.70	3184.00
	14	105,106,107,108,113,114,115,116,117,118,119,120,121	3272.15	+23.85	24.11	3296.00

DÜZENLEYEN	UYGUNDUR		KADASTRO MÜD.
	BELEDİYE/ÖZEL İDARE		
ADI SOYADI	Cengiz KARAKUŞ	KONTROL EDEN	KONTROL EDEN
TARİH			
İMZA			