


GERİ DÖNÜŞÜM RÖLEVE KROKİSİ

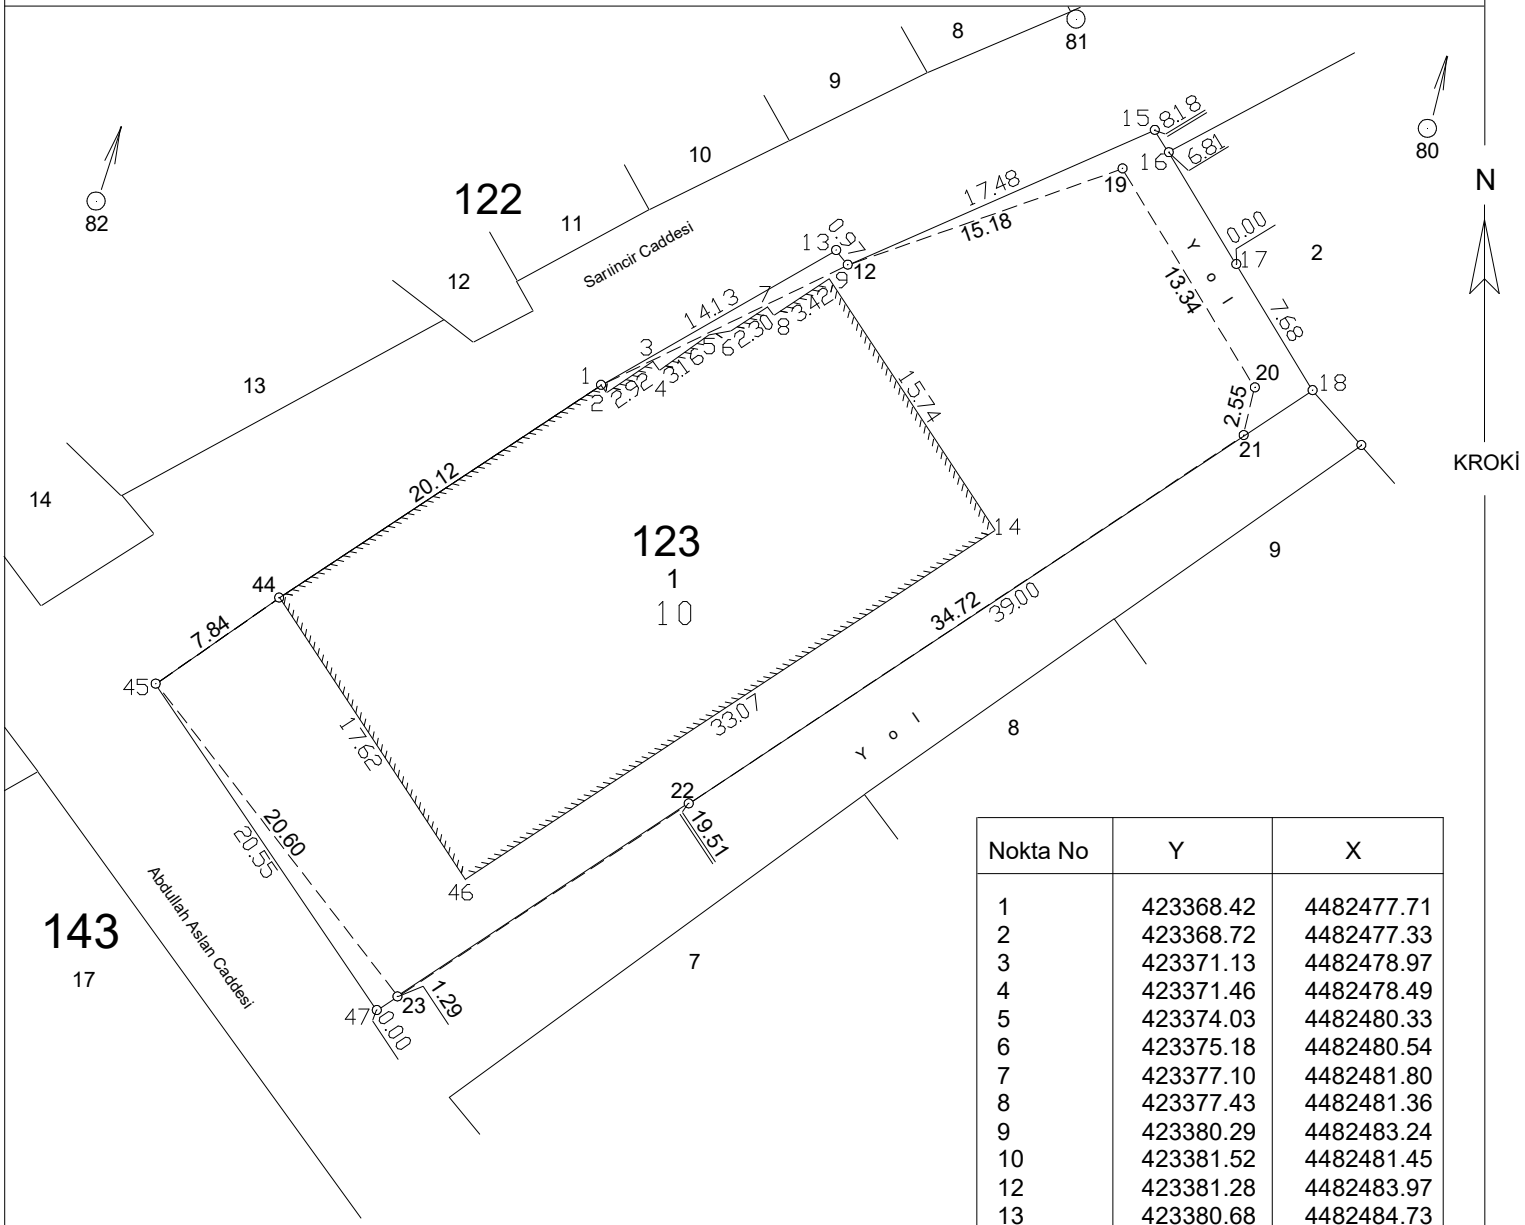

KROKİ

KADASTRO PARSELİ

Ada	Parsel	Noktalar	Hesap Alanı	Düz.	Parsel Alanı
123	10	45,44,1,12,19,20,21,22,23,45	1086.38		1086.38

GERİ DÖNÜŞÜM PARSELİ

Ada	Parsel	Noktalar	Hesap Alanı	Düz.	Parsel Alanı
123	1	45,44,1,13,12,15,16,17,18,22,47,45	1157.41		1157.41

Nokta No	Y	X
1	423368.42	4482477.71
2	423368.72	4482477.33
3	423371.13	4482478.97
4	423371.46	4482478.49
5	423374.03	4482480.33
6	423375.18	4482480.54
7	423377.10	4482481.80
8	423377.43	4482481.36
9	423380.29	4482483.24
10	423381.52	4482481.45
12	423381.28	4482483.97
13	423380.68	4482484.73
14	423388.95	4482470.10
15	423397.28	4482491.00
16	423398.02	4482489.83
17	423401.53	4482484.01
18	423405.51	4482477.43
19	423395.36	4482488.91
20	423401.35	4482479.00
21	423400.81	4482475.24
22	423372.99	4482455.89
23	423357.81	4482445.83
44	423351.64	4482466.62
45	423345.21	4482462.13
46	423361.33	4482451.91
47	423356.73	4482445.12
48	423408.05	4482474.57
P.80	423425.11	4482513.29
P.81	423393.18	4482496.78
P.82	423454.68	4482528.63

UYGUNDUR

DÜZENLEYEN

BELEDİYE / ÖZEL İDARE

KADASTRO MÜD.

KONTROL EDEN

ONAYLAYAN

KONTROL EDEN

ADI SOYADI

Hakan ASLAN
Harita Mühendisi

TARİH

İMZA